

UNITED VOLLEYBALL

POP - ALUMINUM SET-UP

3 FOOT SAND SLEEVE OR POLE INSTALL

1-800-494-3933

NOTES:

- SLEEVE TO SLEEVE DISTANCE SHOULD BE 36' CENTER TO CENTER.


- *CONCRETE FOOTING SHOULD BE 18" IN DIAMETER.

- EACH SLEEVE WILL USE APPROXIMATELY 5-6 80 POUND BAGS OF CONCRETE.

1.7 DEGREE LEAN AWAY FROM COURT
(OR 3 INCH LEAN AWAY FROM THE COURT IF MEASURED FROM THE TOP OF THE POLE)

6 INCHES OF SAND FROM TOP OF SLEEVE TO CONCRETE TO INSURE SAFETY TO PLAYERS

REBAR: USE 4 RODS WITH 18" DIAMETER OR 6 RODS WITH 24" DIAMETER CONCRETE

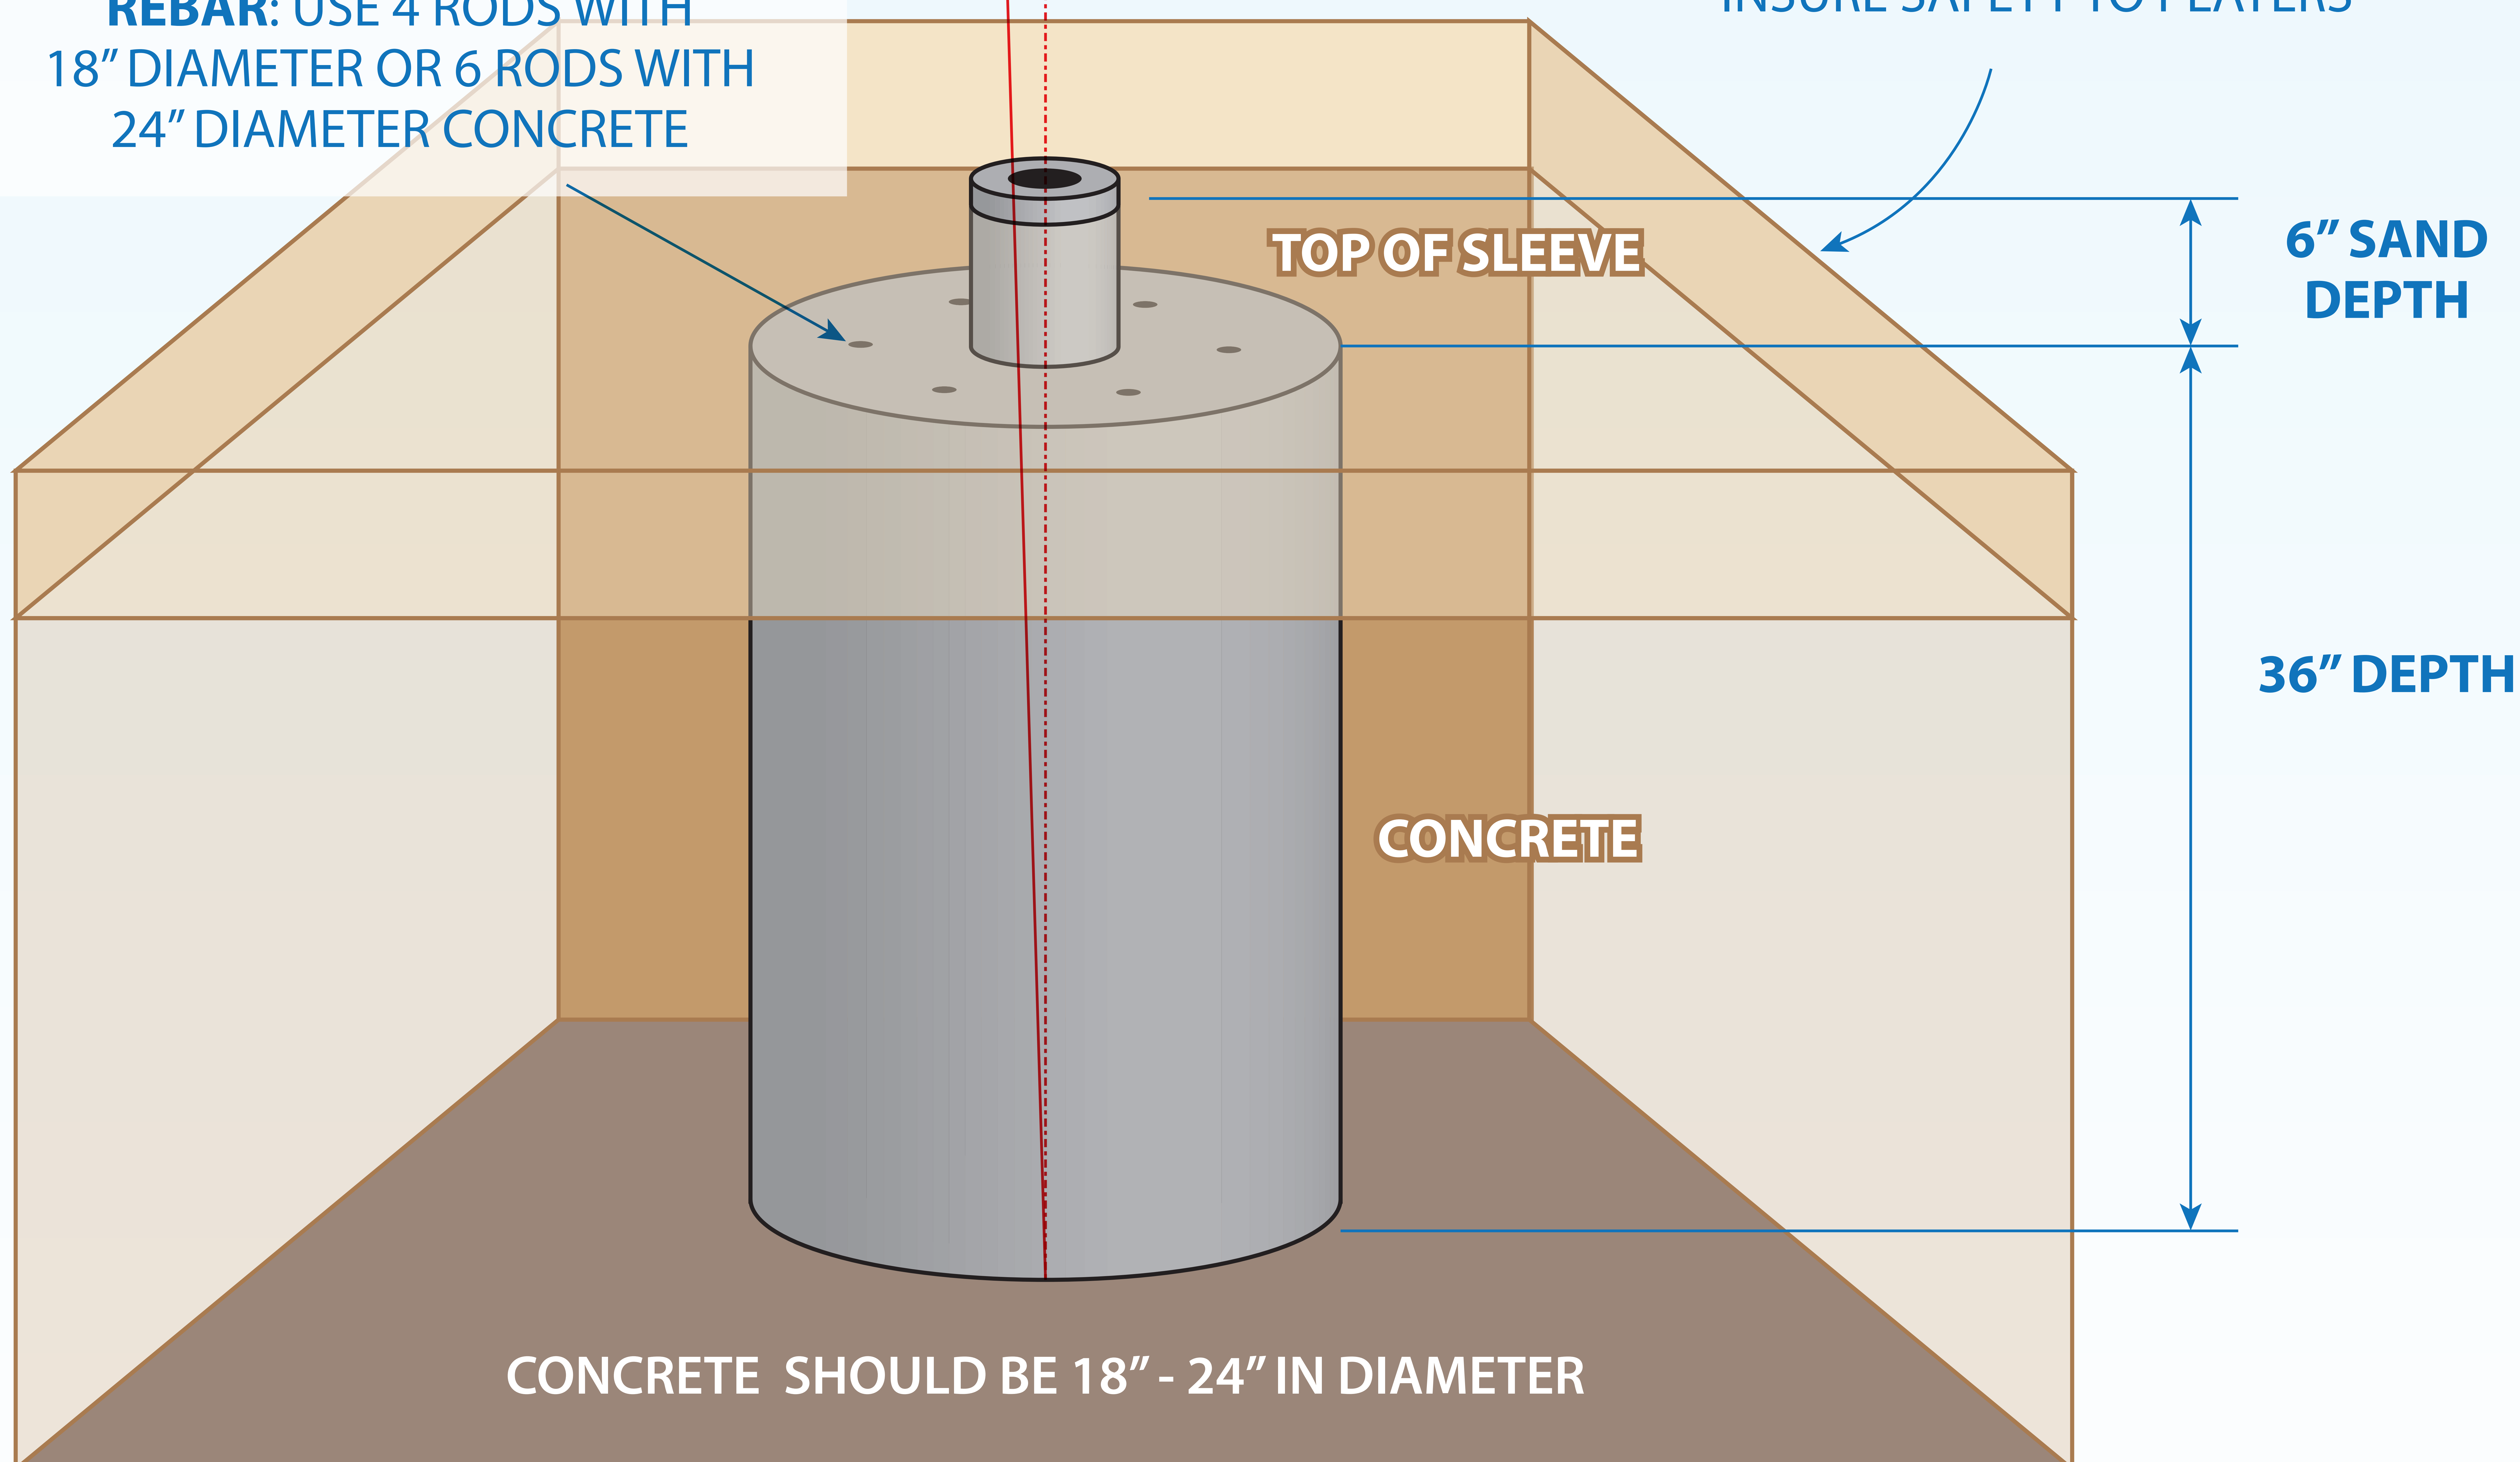

CONCRETE SHOULD BE 18" - 24" IN DIAMETER

*USE 24" DIAMETER CONCRETE FOR VERY SOFT GROUND OR HIGH WIND COURT AREAS